


**PLAN VIEW**

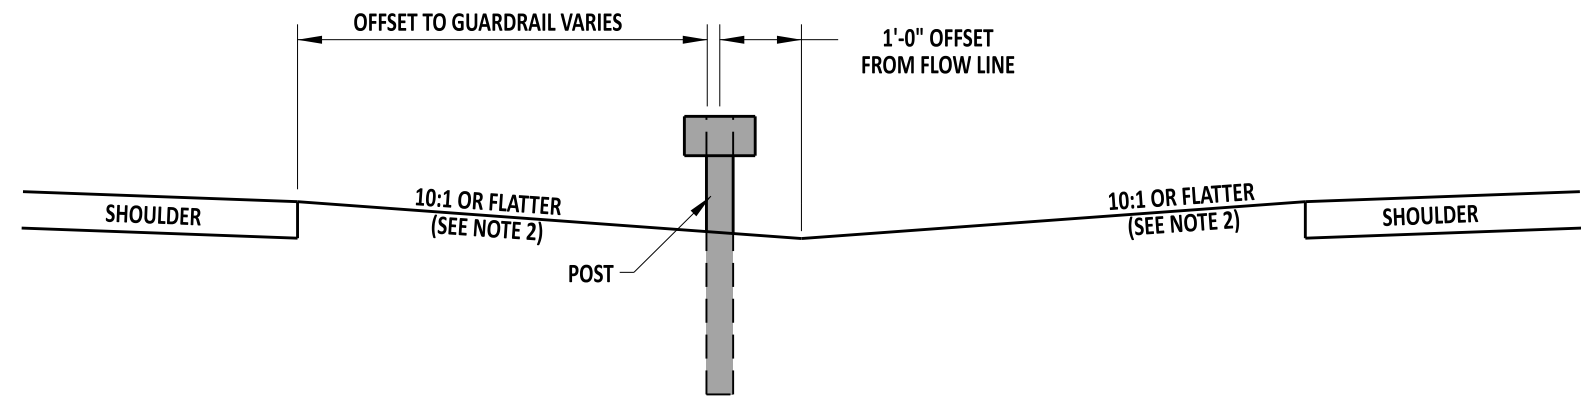

**SECTION A-A**

**GRADING FOR END TREATMENT ATTENUATOR, TYPE 3**

**NOTES:**

- 1). THIS DETAIL WAS SOLELY CREATED TO SHOW THE GRADING REQUIRED FOR THIS TYPE OF GUARDRAIL END TREATMENT AND IS APPLICABLE IN THE ABSENCE OF SPECIFIC GRADING REQUIREMENTS FROM THE GUARDRAIL END TREATMENT MANUFACTURER.
- 2). 6:1 OR FLATTER GRADING IS ALLOWABLE WHEN THE BARRIER IS LOCATED 12' OR MORE FROM THE OUTSIDE EDGE OF THE SHOULDER.
- 3). THIS END TREATMENT CAN ALSO BE USED IN RAMP GOES OR OTHER AREAS WHERE TWO RAILS OF W-BEAM COME TOGETHER AND TERMINATE WITH ONE END TREATMENT.
- 4). WHEN OPPOSING ROADWAYS HAVE EQUAL ELEVATIONS THE TRAFFIC BARRIER SYSTEM SHOULD BE PLACED ON THE OPPOSITE SIDE OF THE DITCH LINE FROM APPROACHING TRAFFIC.
- 5). THE GUARDRAIL END TREATMENT SHALL BE INSTALLED AS PER THE MANUFACTURER'S REQUIREMENTS.
- 6). IF CURB IS PRESENT, DEPRESS THE CURB TO A MAXIMUM HEIGHT OF 2" WITHIN THE LIMITS OF THE END TREATMENT AND THROUGHOUT THE LENGTH OF THE TRANSITION GRADING.
- 7.) GUARDRAIL REFLECTORS SHALL NOT BE PLACED WITHIN THE LIMITS OF THE GUARDRAIL END TERMINAL.



*Andrew Shott*  
ENGINEERING SUPPORT  
RECOMMENDED  
12/13/2022  
DATE

**GRADING FOR GUARDRAIL END TREATMENT ATTENUATOR, TYPE 3**

STANDARD NO. **B-2 (2022)** SHT. **3** OF **3**

REVIEWED

*Mike Lee*  
DEPUTY DIRECTOR - DESIGN

12/16/2022  
DATE

APPROVED

*Shrey*  
CHIEF ENGINEER

12/21/2022  
DATE